


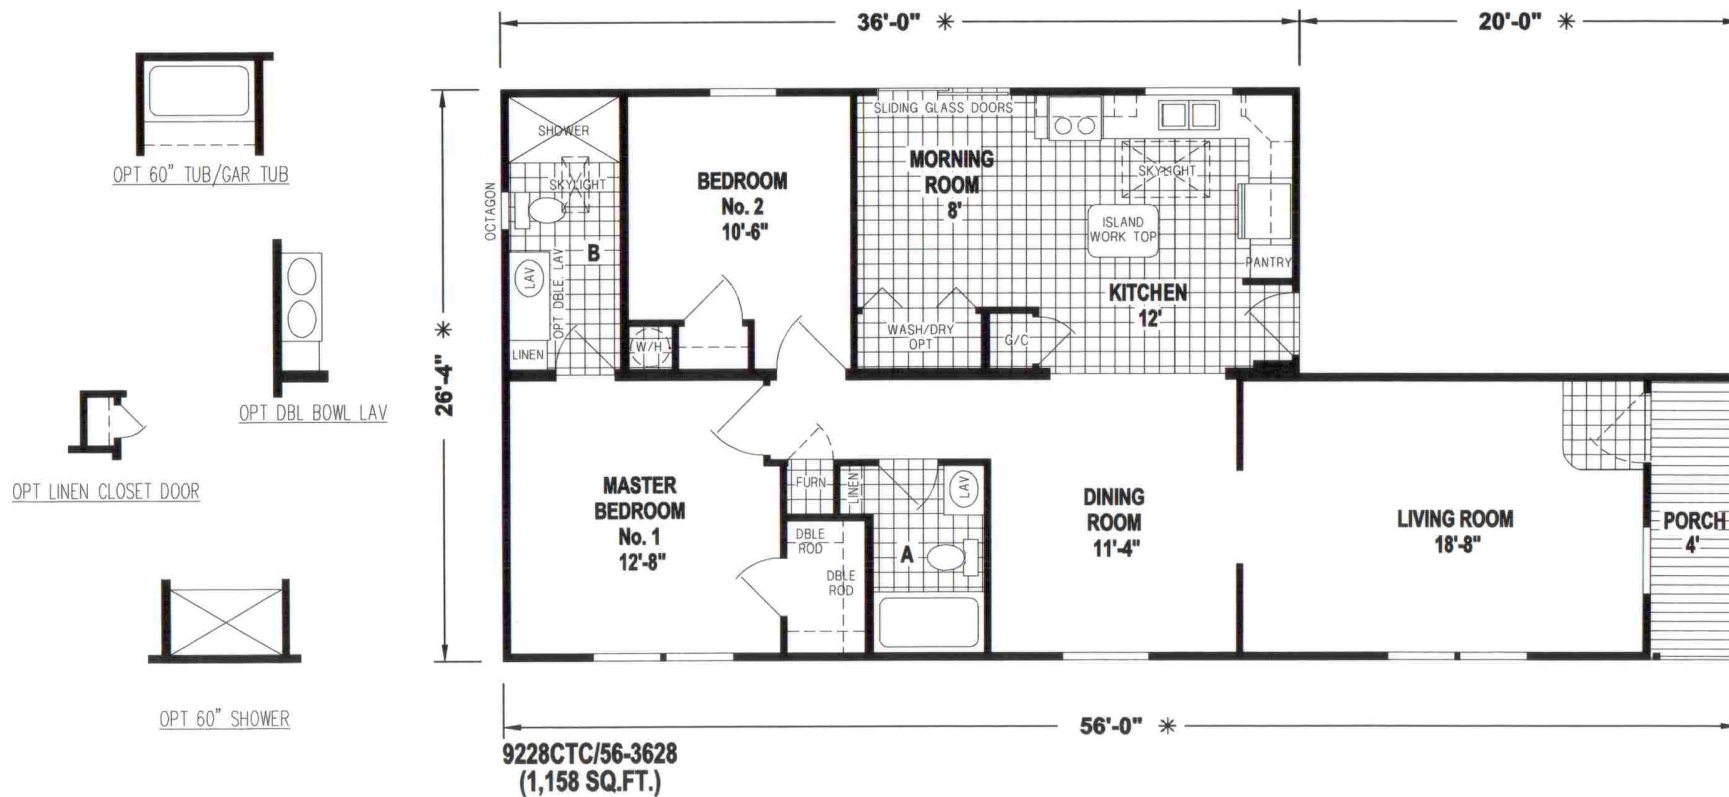


OPT 60" TUB/CAR TUB

OPT DBL BOWL LAV

OPT LINEN CLOSET DOOR

OPT 60" SHOWER

DIVISIONS			REVISIONS			SKYLINE DRAWN BY: T L WIND ZONE 15# 39# DATE: 09/22/2003 ROOF ZONE M,N SHEET 1 OF 2 DRAWING NUMBER 9228-CTC
111	341	552				
112	344	553				
115	345	571				
125	355	591				
131	528	812				
143	531					
X 163	535			BOX LENGTH	DESCRIPTION	
171	536			36'-0"/56'-0"	5628-2FIK-2B-CATH (36/56)	
181	538					

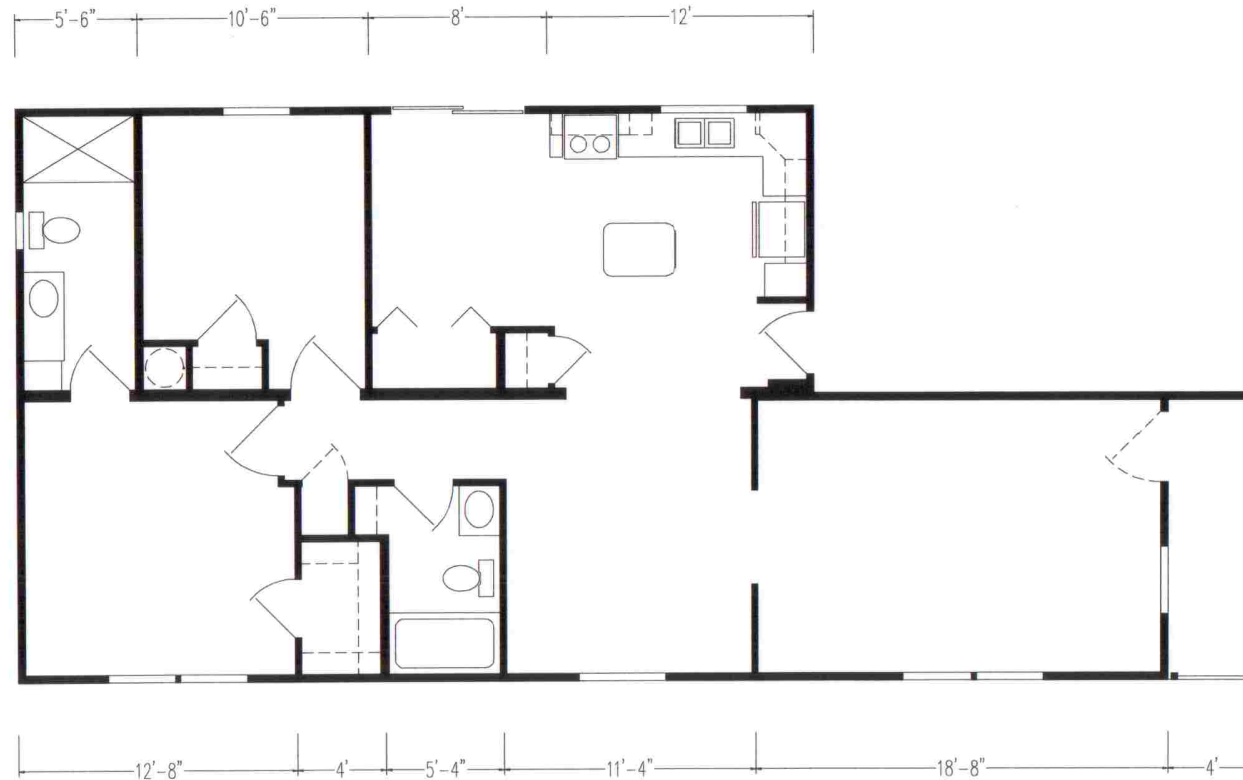

9228CTC (28-08611) 8/8/2013